



Mark Number	Material	Thk.	Width	Length	Weight	"A" DIM.
SKLT8T	CS Type B	26 Ga.	13 1/2	15'-2"	12.32	10
SKLT9T	CS Type B	26 Ga.	15	15'-2"	13.69	11 1/2
SKLT2T	CS Type B	26 Ga.	17 1/2	15'-2"	15.97	14

Notes: All Bends 90° U.N. **Holes:** 9/16"ø U.N. **Slots:** 9/16" X 7/8" U.N. **Color:** SEE TALLY

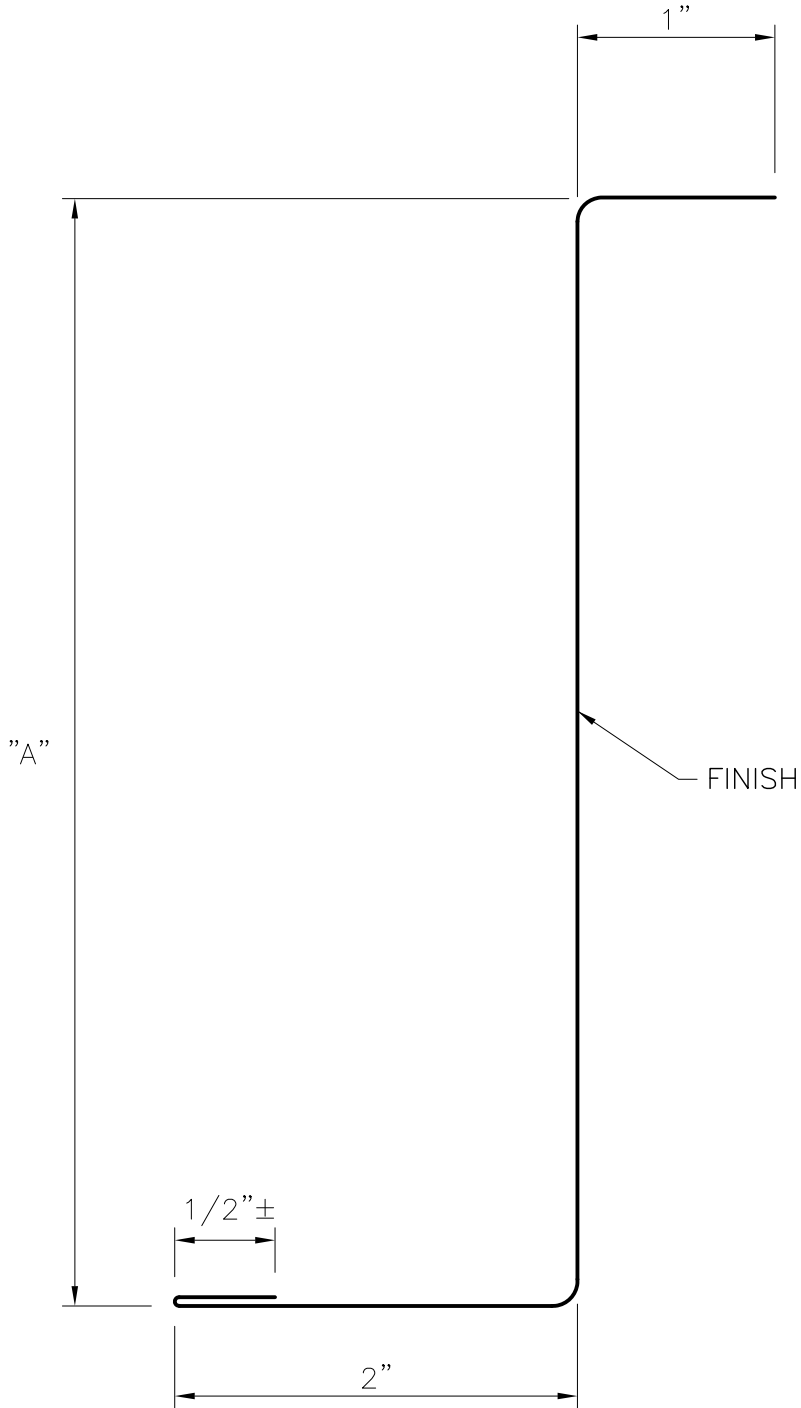

<i>Issued</i>	2-1-13	<i>Release No.</i>	<i>Revision No.</i>	<i>Description</i>
<i>Drawn By</i>	CAH	PB.04.2013	0	Skylight Liner Trim with 1" Thermal Blocks
<i>Checked By</i>	THG			
				<i>Parent Mark Number</i>
 AMERICAN BUILDINGS COMPANY				SKLT_T